


CONSTRUCTION PLANS FOR THE IMPROVEMENT OF CIP

INDEX OF DRAWINGS

SHEET No.	DESCRIPTION
-----------	-------------

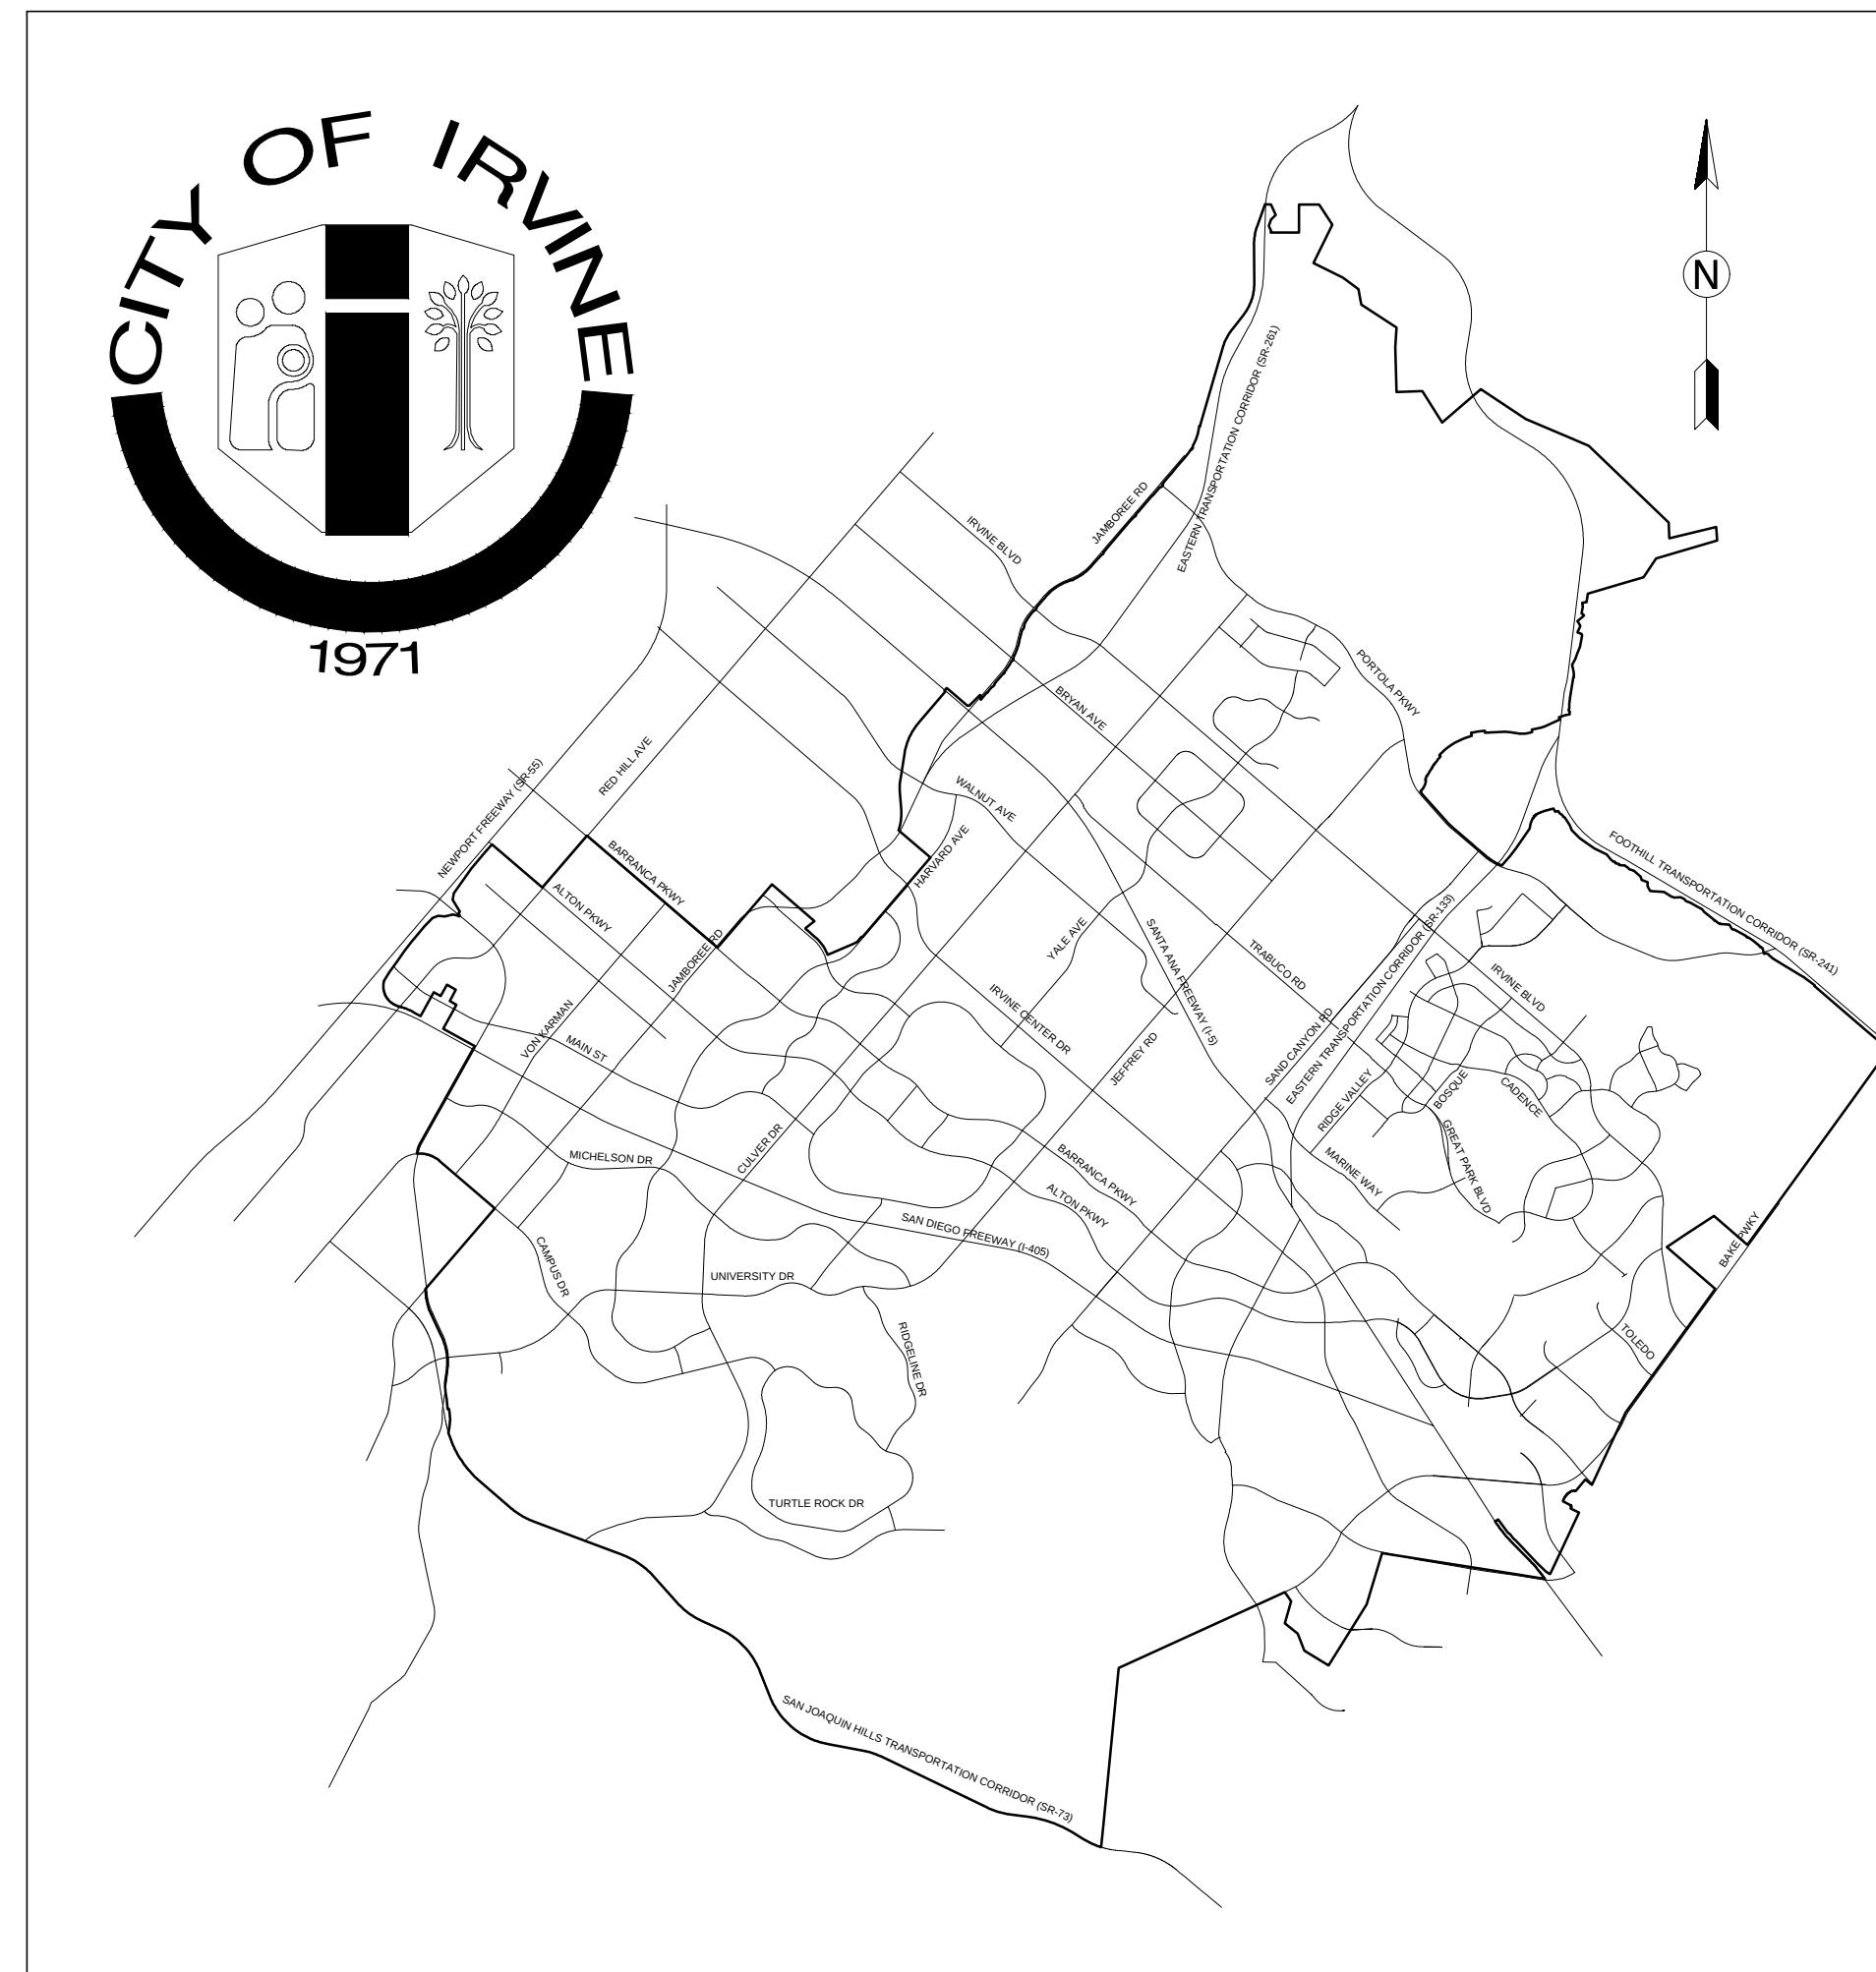

LOCATION MAP

BENCH MARK:

9 BASIS OF BEARINGS:



**Know what's below.
Call before you dig.**

7						PLAN PREPARED BY:							APPROVED BY: IRVINE RANCH WATER DISTRICT SANITARY SEWER FACILITIES		CIP NO.	
6															X	
5															SHEET	
4															CITY OF IRVINE PUBLIC WORKS & SUSTAINABILITY DEPARTMENT	OF
3																
2																
1																
NO.	DATE	REVISIONS			ENGR.	APPROV.	DATE	DESIGN ENGINEER	R.C.E. No.	DATE	DRAWN BY:	DATE	APPROVED BY: ORANGE COUNTY FIRE MARSHAL			